

DESCRIPTION OF THE GOODALL SEMI-METALLIC HOSE & MANUFACTURING COMPANY LANDS, CHESTERTOWN, KENT COUNTY, MD.

Beginning for the same at an iron pipe on the southwest side of the concrete walk on the southwest side of High Street, said point being the easternmost corner of the herein described lands and the northernmost corner of the lands of Edith A. Wallace; and running, thence, by and with said Wallace lands to, by and with, and with the extension of the face of the brick wall along the southeast side of the building on the herein described lands S 51 19 20 W - 101.33' to an iron pipe on the northeast side of an unimproved 6' alley running between the herein described lands and the lands of Samuel G. Crossley; thence, by and with the northeast side of said alley N 39 29 10 W - 50.01' to an iron pipe on the inside of the concrete walk on the southeast side of College Avenue; thence, by and with the southeast side of said road N 49 58 E - 102.00' to the southwest side of High Street; thence, by and with the southwest side of High Street S 38 45 E - 52.43' to the place of beginning. Containing in all 5206 square feet of land, more or less.

November 9, 1977.

William R. Nuttle.

Run back of Goodall property

EHP 66/800

EHP 43/63 Lee to Ambuletter

EHP 4/745 ^{Cooper} Simpson to Lee

RAS 7/256 Bonnett to Cooper

REA 8/191 (RAS 3/314) Newton to Bonnett

REA 3/187 Townhend to Bramble

APR 9/151 Brann Barnes to Bramble

APR 6/395 Rayner to Barnes

APR 5/531 ^{Wm. J.} Vannort ^{Johnston} to Rayner

SB 8/310

same
descrip

~~1886~~
Nov. 1919

Marion det. Smith to Avis F. Vannort
Oct. 1886

Begin inter SE side College Ave and SW side
High St.

w/ High SE dir. 50' to Milvin

w/ SW - 138'

parallel with High NW dir. 50 to College Ave

w/ NE dir. 138 to begin

138.0
32.5
105.5

SB 8/312 - Vannort to Martin

Begin on College Ave at cor. Wood

w/ College Ave. 26'6" to 6' alley


rt & w/ alley 50' to Milvin

rt & w/ 26'6" to Wood

rt & w/ Wood 50 to begin

CHEST. MAP 20

HIGH ST.

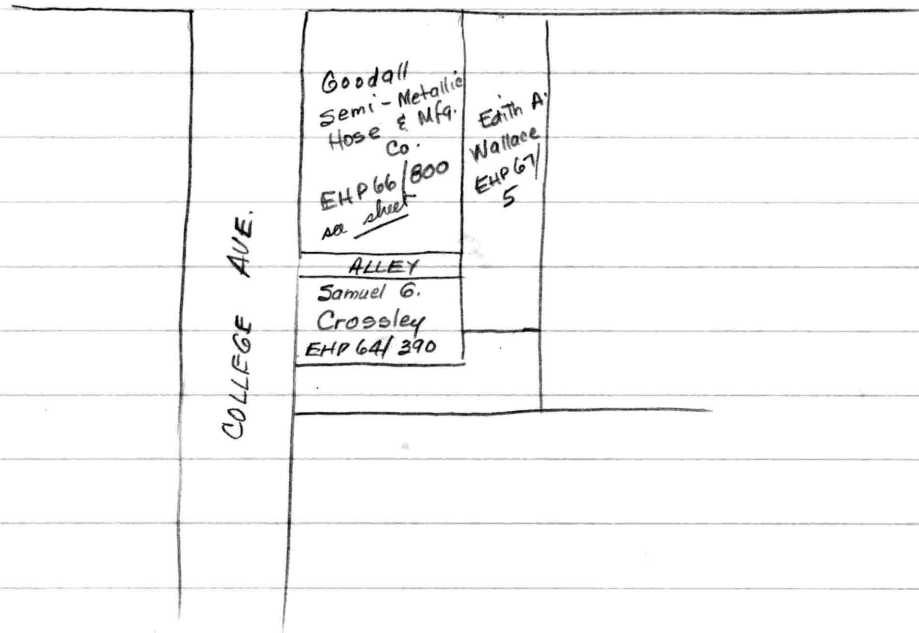

Wallace - EHP 67/5 - fronting on High St. 30' with even depth of 120'

Crossley EHP 64/390

Begin on College Ave. at cor. of Mrs. Gilbert Wood
w/rd. 26'6" to 6' alley


rt. 45 w/ alley 50' to John W. Melvin

" " w/ Melvin 26'6" to Wood

" " w/ Wood 50' to begin

HIGH STREET

COLLEGE AVENUE

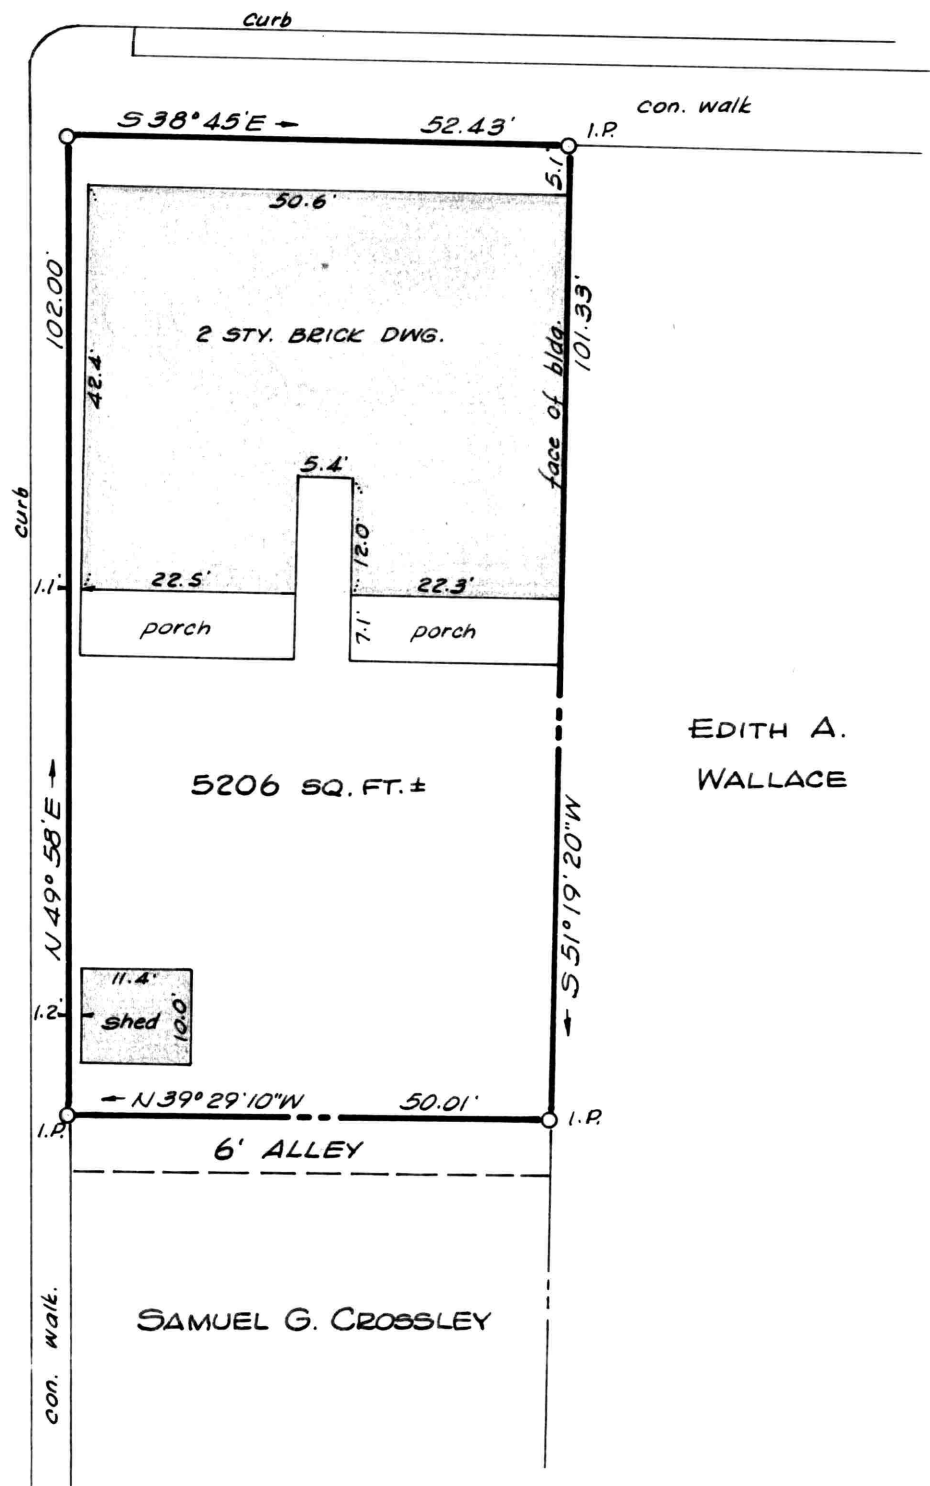

EDITH A.
WALLACE

SAMUEL G. CROSSLEY

This is to certify that the
improvements indicated hereon
are located as shown.

William R. Nuttle
#4180

SURVEY AND IMPROVEMENTS LOCATION
GOODALL SEMI-METALLIC HOSE & MFG. CO.

CHESTERTOWN, KENT COUNTY, MD.

Scale 1"=20'

Nov. 1977

William R. Nuttle, Reg. Surveyor
Chestertown, Md.

I.P. = iron pipe